


PLAN
SCALE: 3/4" = 1'-0"

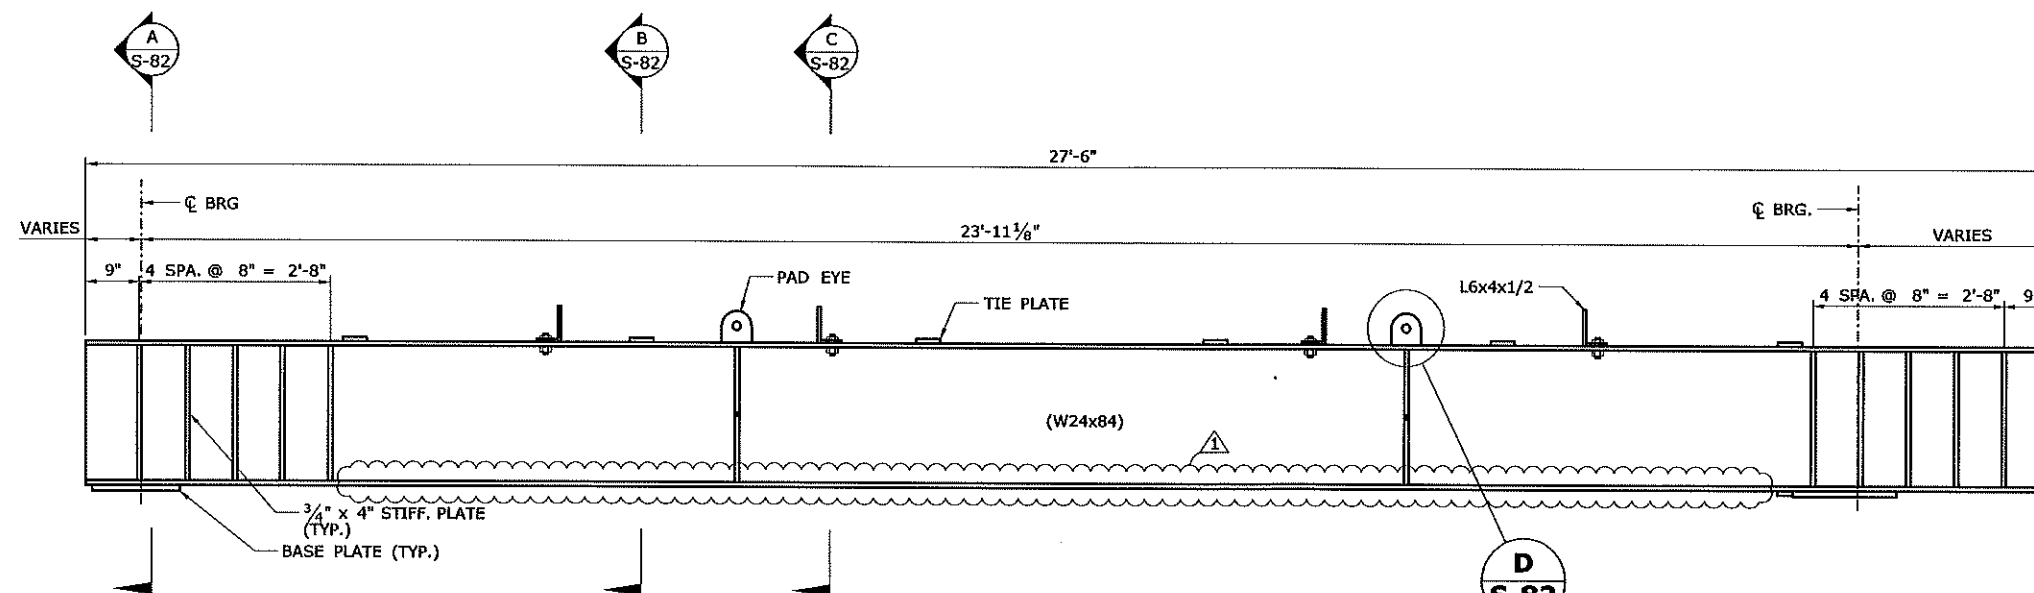

ELEVATION
SCALE: 3/4" = 1'-0"

ADDENDUM NO. 3

REV.	DATE	REVISION DESCRIPTION	SHEET NO.
4/10/17		ADDENDUM NO. 3 - UPDATE DETAILS	

THE INFORMATION, INCLUDING ESTIMATED QUANTITIES OF WORK SHOWN ON THESE SHEETS IS BASED ON LIMITED INVESTIGATIONS BY THE STATE AND IS IN NO WAY WARRANTED TO INDICATE THE CONDITIONS OF ACTUAL QUANTITIES OF WORK WHICH WILL BE REQUIRED.

Plotted Date: 4/26/2017

DESIGNER/DRAFTER:
K. BARKER

CHECKED BY:
J. IVES

SCALE AS NOTED

STATE OF CONNECTICUT
DEPARTMENT OF TRANSPORTATION

Signature/Block: [Signature]

File name: ...MSH_Br00012R_0135_0301_JSP-FRM-1-1.dgn

PROJECT TITLE:
REPLACEMENT OF MNRR BRIDGE OVER ATLANTIC STREET PHASE 2

TOWN:
STAMFORD


DRAWING TITLE:
JUMP SPANS FRAMING TYPE 1

PROJECT NO.
135-301


DRAWING NO.
S-80

SHEET NO.
01.05.080.A3

4/26/2017 P:\Projects\Comdot\3929292500 CAD-GIS-Graphics\1510 CAD-1510-04 Struct\Bridge\MSH_Br00012R_0135_0301_JSP-FRM-1-1.dgn

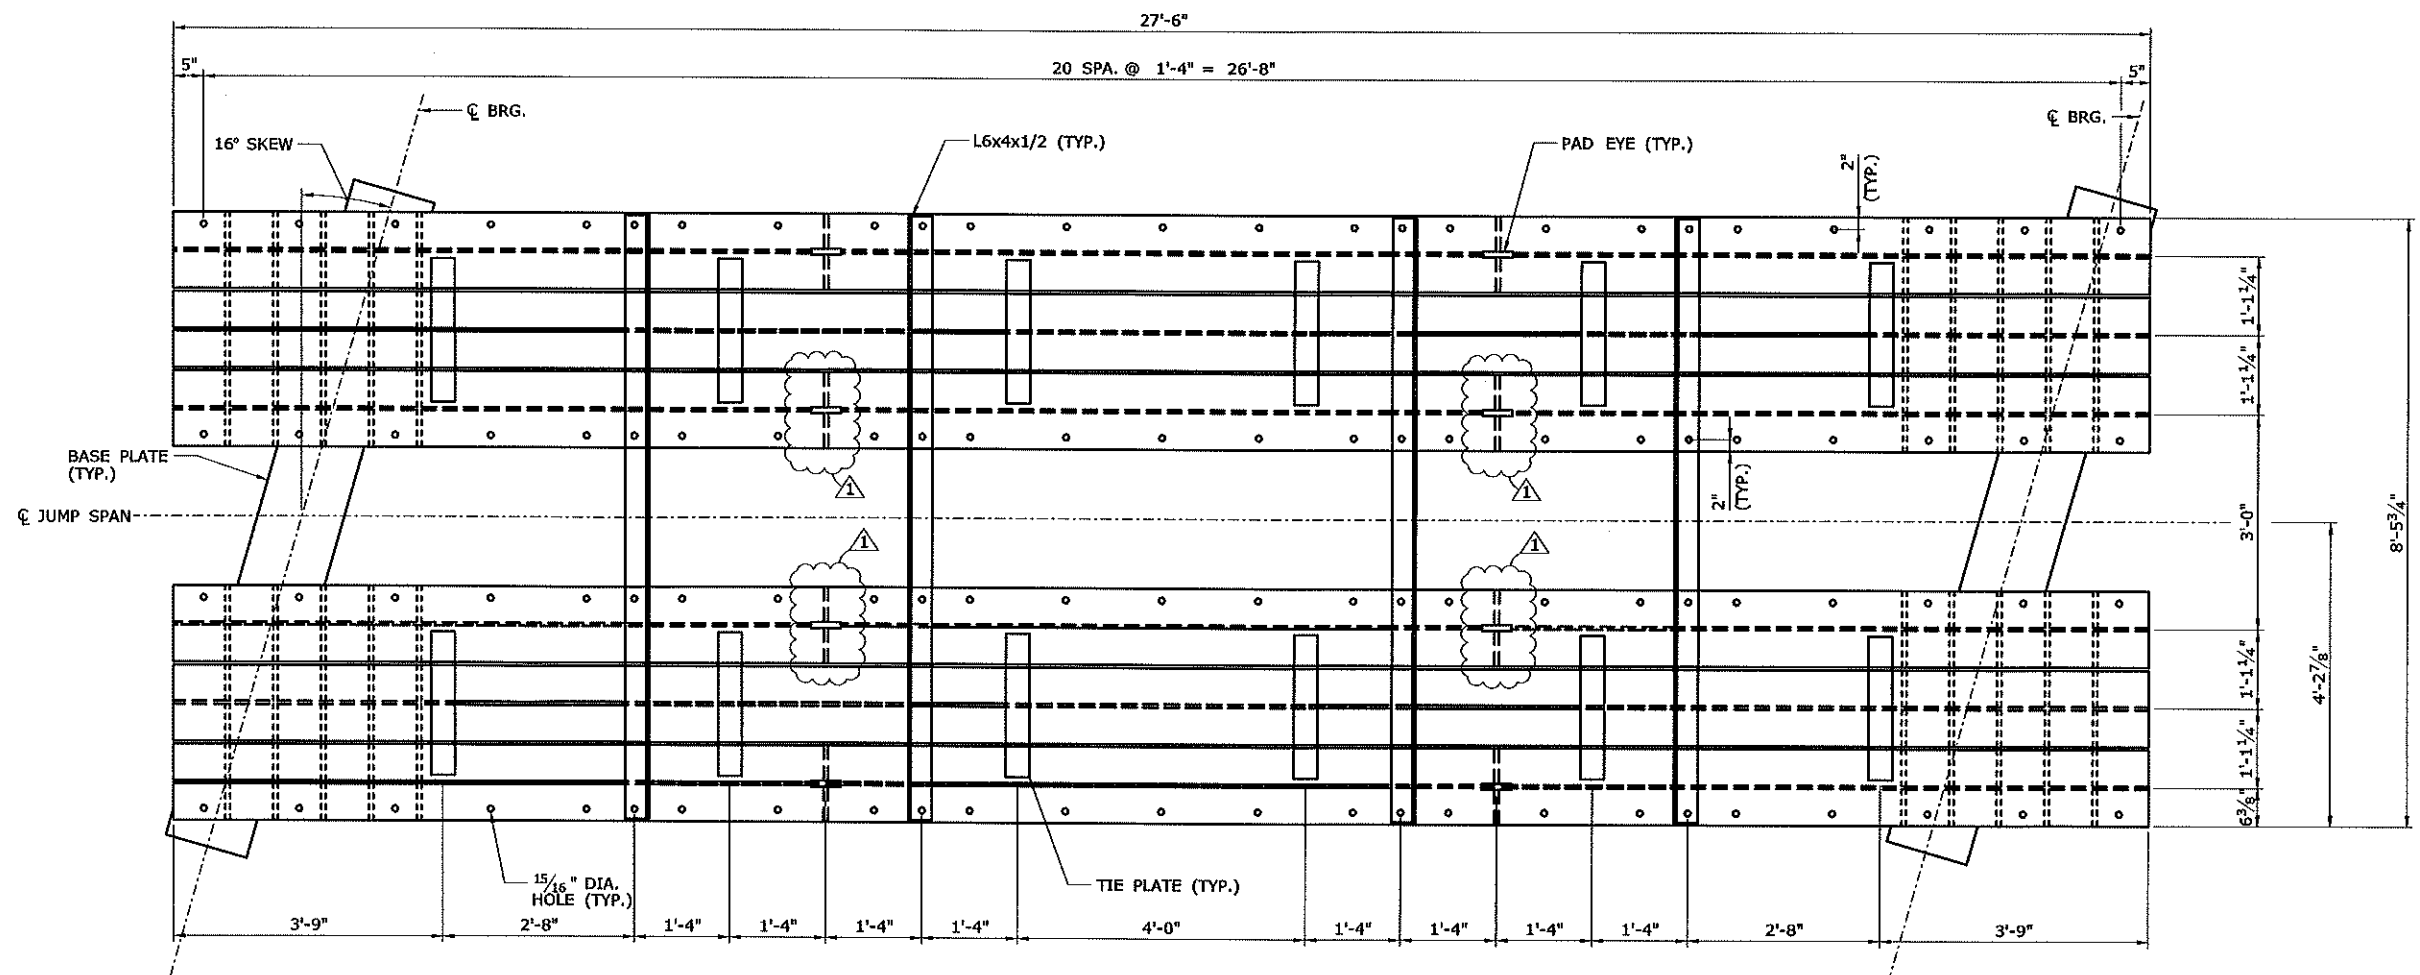

PLAN
SCALE: 3/4" = 1'-0"

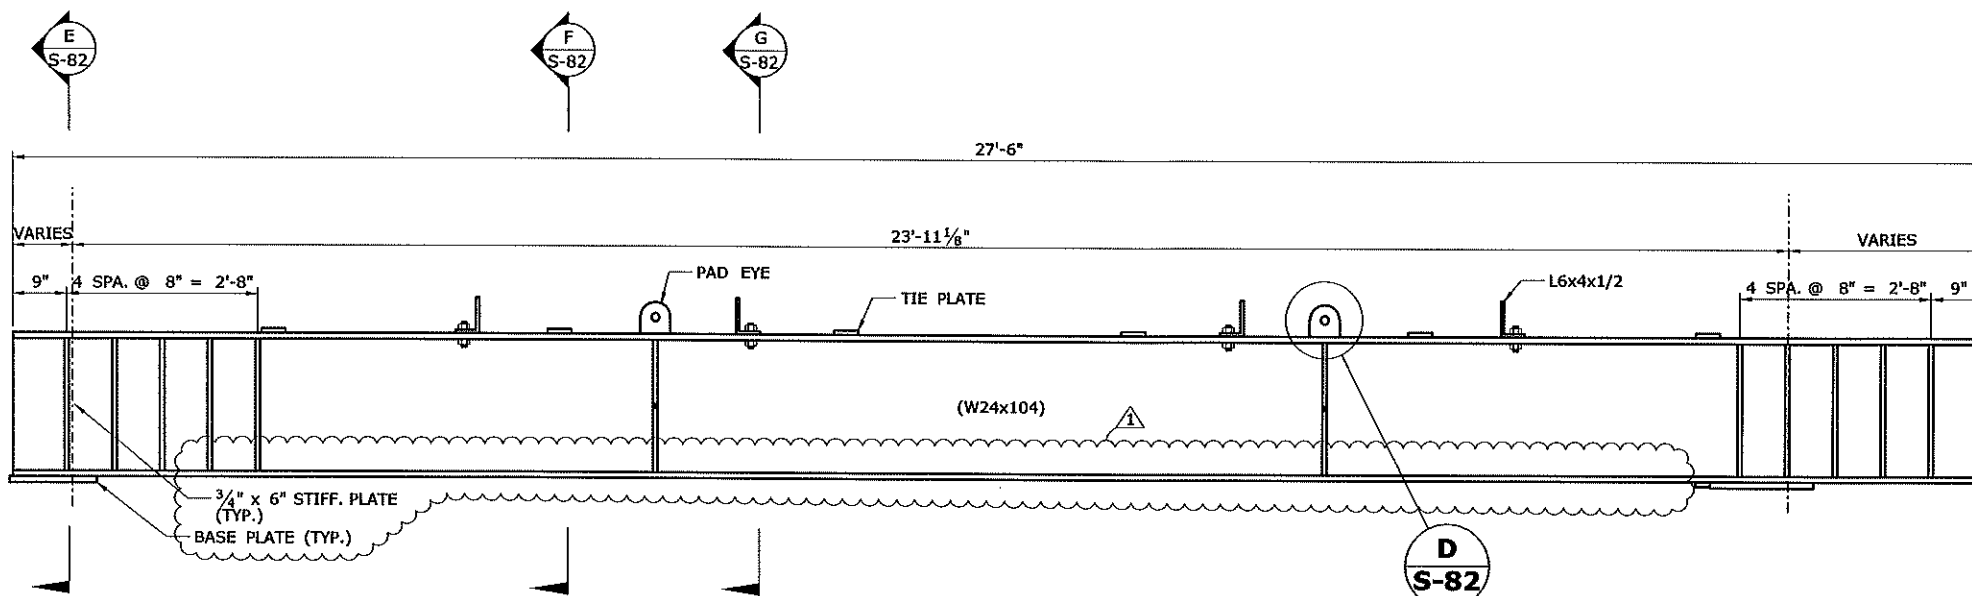


ELEVATION
SCALE: 3/4" = 1'-0"

ADDENDUM NO. 3

REV.	DATE	REVISION DESCRIPTION
4/10/17		ADDENDUM NO. 3 - UPDATE DETAILS

THE INFORMATION, INCLUDING ESTIMATED QUANTITIES OF WORK, SHOWN ON THESE SHEETS IS BASED ON LIMITED INVESTIGATIONS BY THE STATE AND IS IN NO WAY WARRANTED TO INDICATE THE CONDITIONS OF ACTUAL QUANTITIES OF WORK WHICH WILL BE REQUIRED.

DESIGNER/DRAFTER:
K. BARKER
CHECKED BY:
J. IVES
SCALE AS NOTED

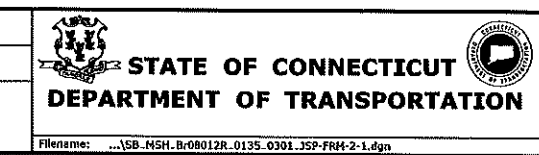

SIGNATURE/BLOCK:

AECOM
500 ENTERPRISE DRIVE
ROCKY HILL, CT 06067

PROJECT TITLE:
**REPLACEMENT OF MNRR BRIDGE
OVER ATLANTIC STREET
PHASE 2**

TOWN:
STAMFORD
DRAWING TITLE:
**JUMP SPANS
FRAMING TYPE 2**

PROJECT NO.
135-301
DRAWING NO.
S-81
SHEET NO.
01.05.081.A3